



DATE	DESCRIPTION
10/04/04	FINAL SITE PLAN
09/22/04	REVISION TO PLAN, DRAINAGE
09/15/04	REVISED

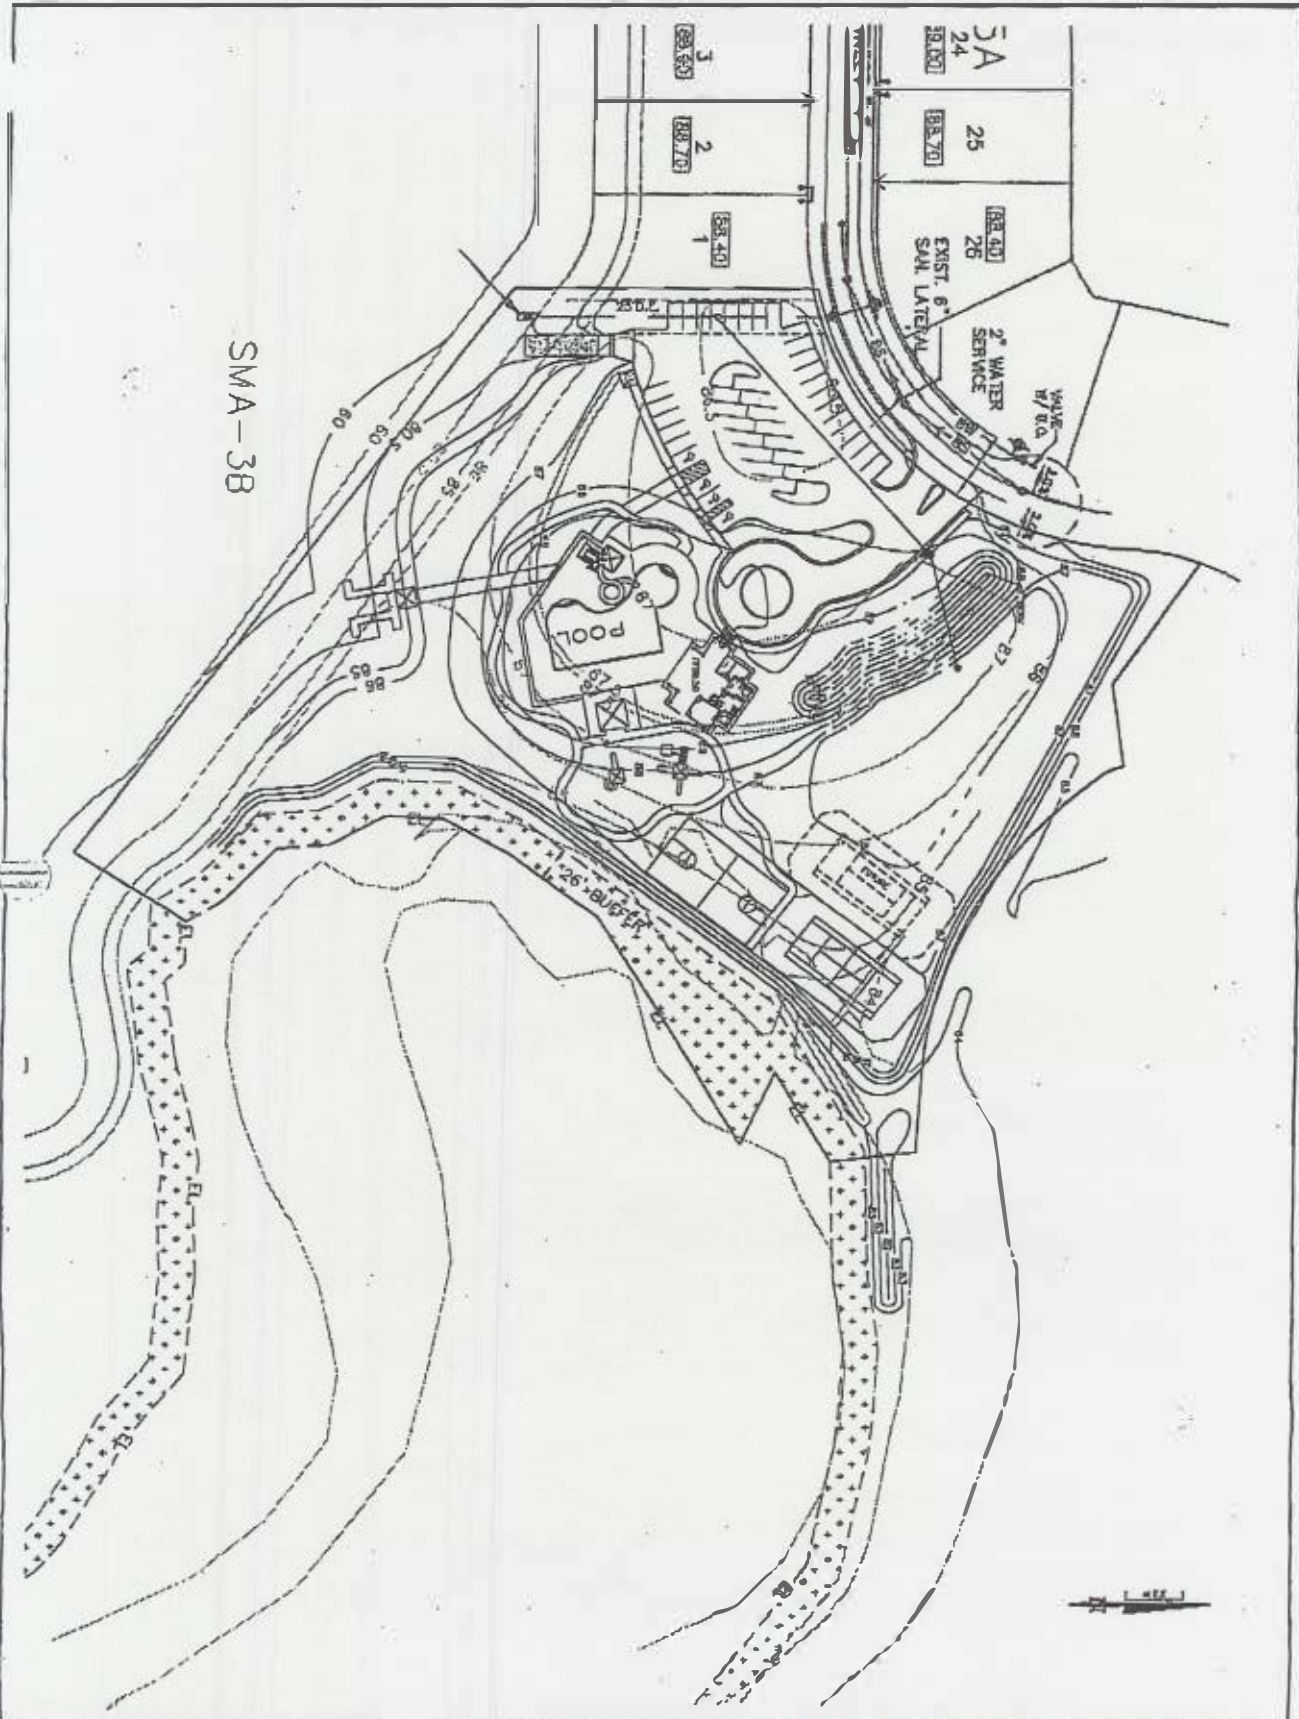

SMA-3B



10/04/04 09/22/04 09/15/04	BIG HAWK LAKE CLUB ORANGE COUNTY, FLORIDA SITE PLAN	 DONALD W. McINTOSH ASSOCIATES, INC. ENGINEERS PLANNERS SURVEYORS 2214 PARK AVENUE NORTH, WINTER PARK, FLORIDA 32789 (407) 844-1288	SHEET NO. 1 OF 1	DATE 10/04/04 BY J.M.	CHECKED BY J.M.	APPROVED BY J.M.	TITLE
	10/04/04 09/22/04 09/15/04		SHEET NO. 1 OF 1	DATE 10/04/04 BY J.M.	CHECKED BY J.M.	APPROVED BY J.M.	TITLE